


- Proposed No Waiting at Any Time
- Existing No Waiting at Any Time to remain

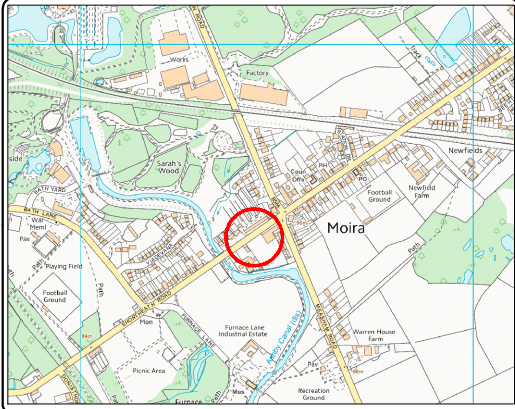

**ENVIRONMENT AND
TRANSPORT DEPARTMENT**

**PHIL CROSSLAND
DIRECTOR**

**HIGHWAYS & TRANSPORT
COMMISSIONING SERVICE**


SHORTHEATH ROAD, MOIRA

TITLE:
PROPOSED WAITING RESTRICTIONS

DRAWING NUMBER		SCALE	
TM4442/2		NTS	
PREPARED BY:	R DAVIS	DATE:	JUNE 2017
CHECKED BY:	SJ HOUGHTON	SIZE :	A4
APPROVED BY:	S BULLEN		

COUNTY HALL * GLENFIELD * LEICESTER * LE3 8ST
Tel:0116 3050001 * Fax: 0116 3050006

E-Mail address: customerservices@leics.gov.uk
Website: www.leicestershire.gov.uk

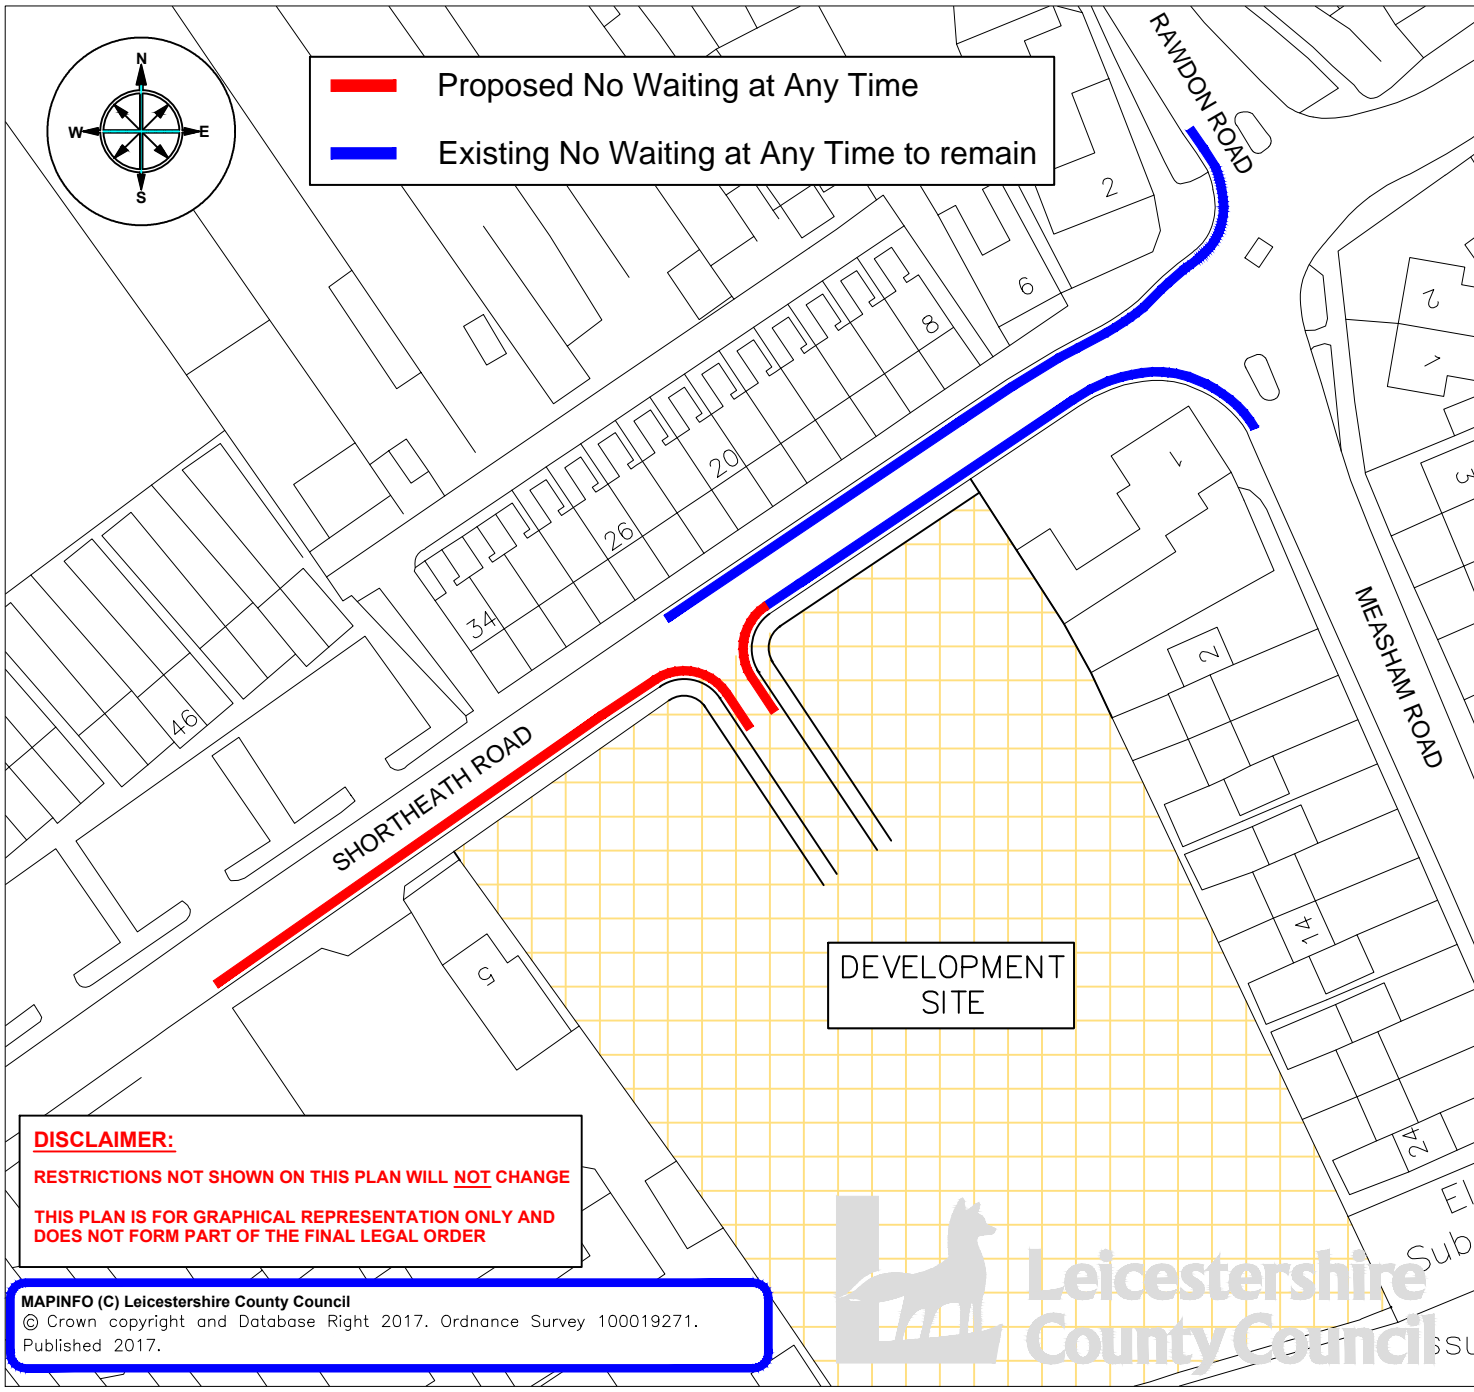

DEVELOPMENT
SITE

DISCLAIMER:
RESTRICTIONS NOT SHOWN ON THIS PLAN WILL NOT CHANGE
THIS PLAN IS FOR GRAPHICAL REPRESENTATION ONLY AND
DOES NOT FORM PART OF THE FINAL LEGAL ORDER

MAPINFO (C) Leicestershire County Council
© Crown copyright and Database Right 2017. Ordnance Survey 100019271.
Published 2017.

